


PROJECT TITLE

NOTE

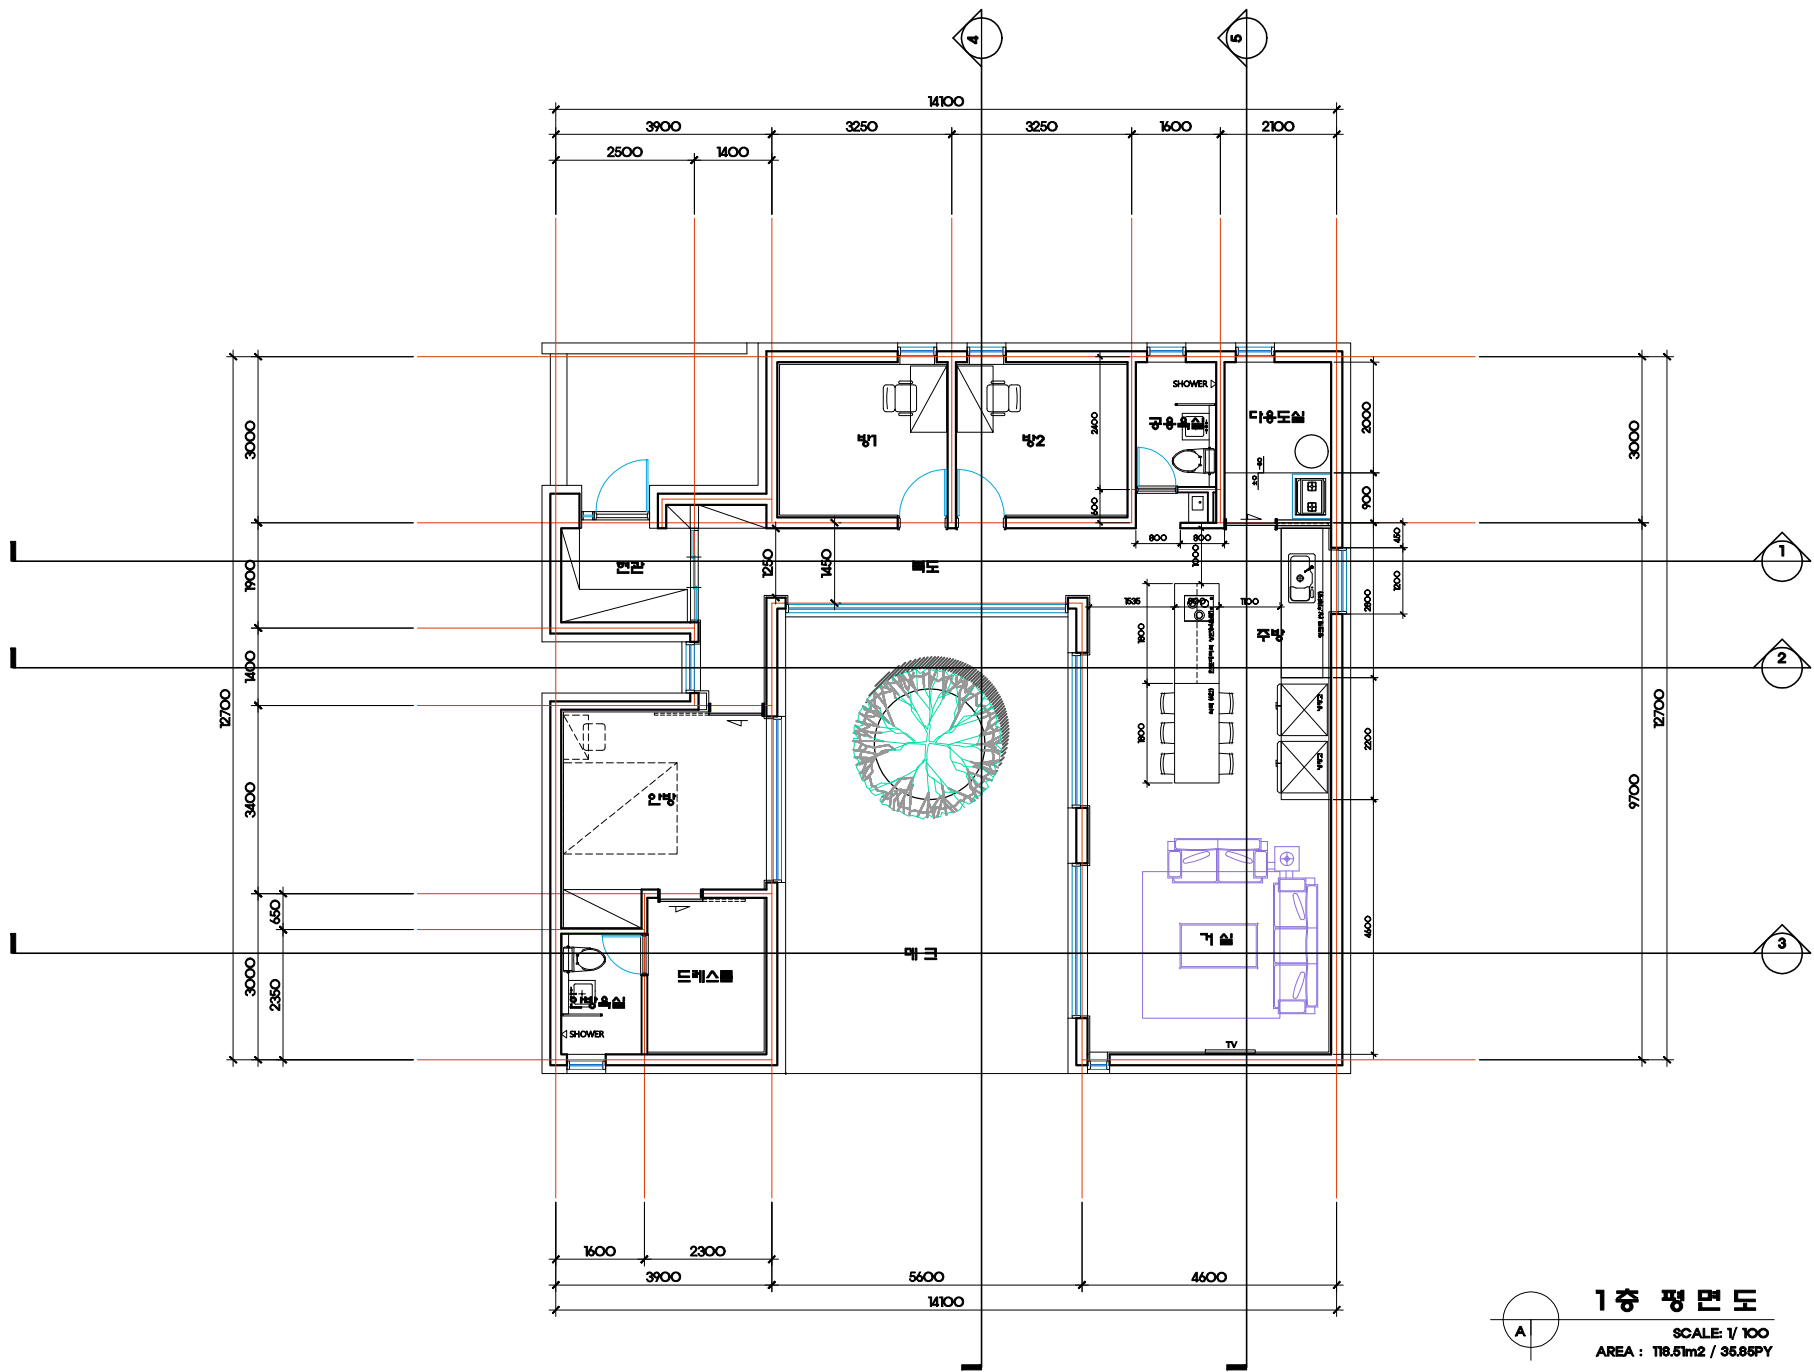

1층 평면도
SCALE: 1/100
AREA: 118.51m² / 35.88PY



건축사사무소
담
TEL: 043-842-0100
FAX: 043-842-0101
E-mail: dam@damincor.com

APPROVED BY
김용근
김공방

DRAWING TITLE

DRAWING NO.

SCALE

DATE

SHEET NO.